

South Pipkin Road

PARKWAY
CORPORATE CENTER
NORTH BUILDING
69,200 SQ. FT.

7,567 s.f. 6,000 s.f. 6,000 s.f. 6,016-6" s.f. 6,016-6" s.f. 6,000 s.f. 6,016-6" s.f. 6,016-6" s.f. 6,000 s.f. 6,000 s.f. 7,567 s.f.


1 FLOOR PLAN - LEASE PLAN
AI-1 SCALE: 1/16" = 1'-0"

Parkway Corporate Center
North Building

Horton,
Harley &
Carter, Inc.
Architecture Planning Interiors
HHC PROJECT NUMBER 07070

715 South Howard Avenue Suite 200
Tampa, Florida 33606
(813) 258-5775 (813) 259-1010 Fax

James F. Knott Realty Group
One Texas Station Court Suite: 200 Timonium, Maryland 21093

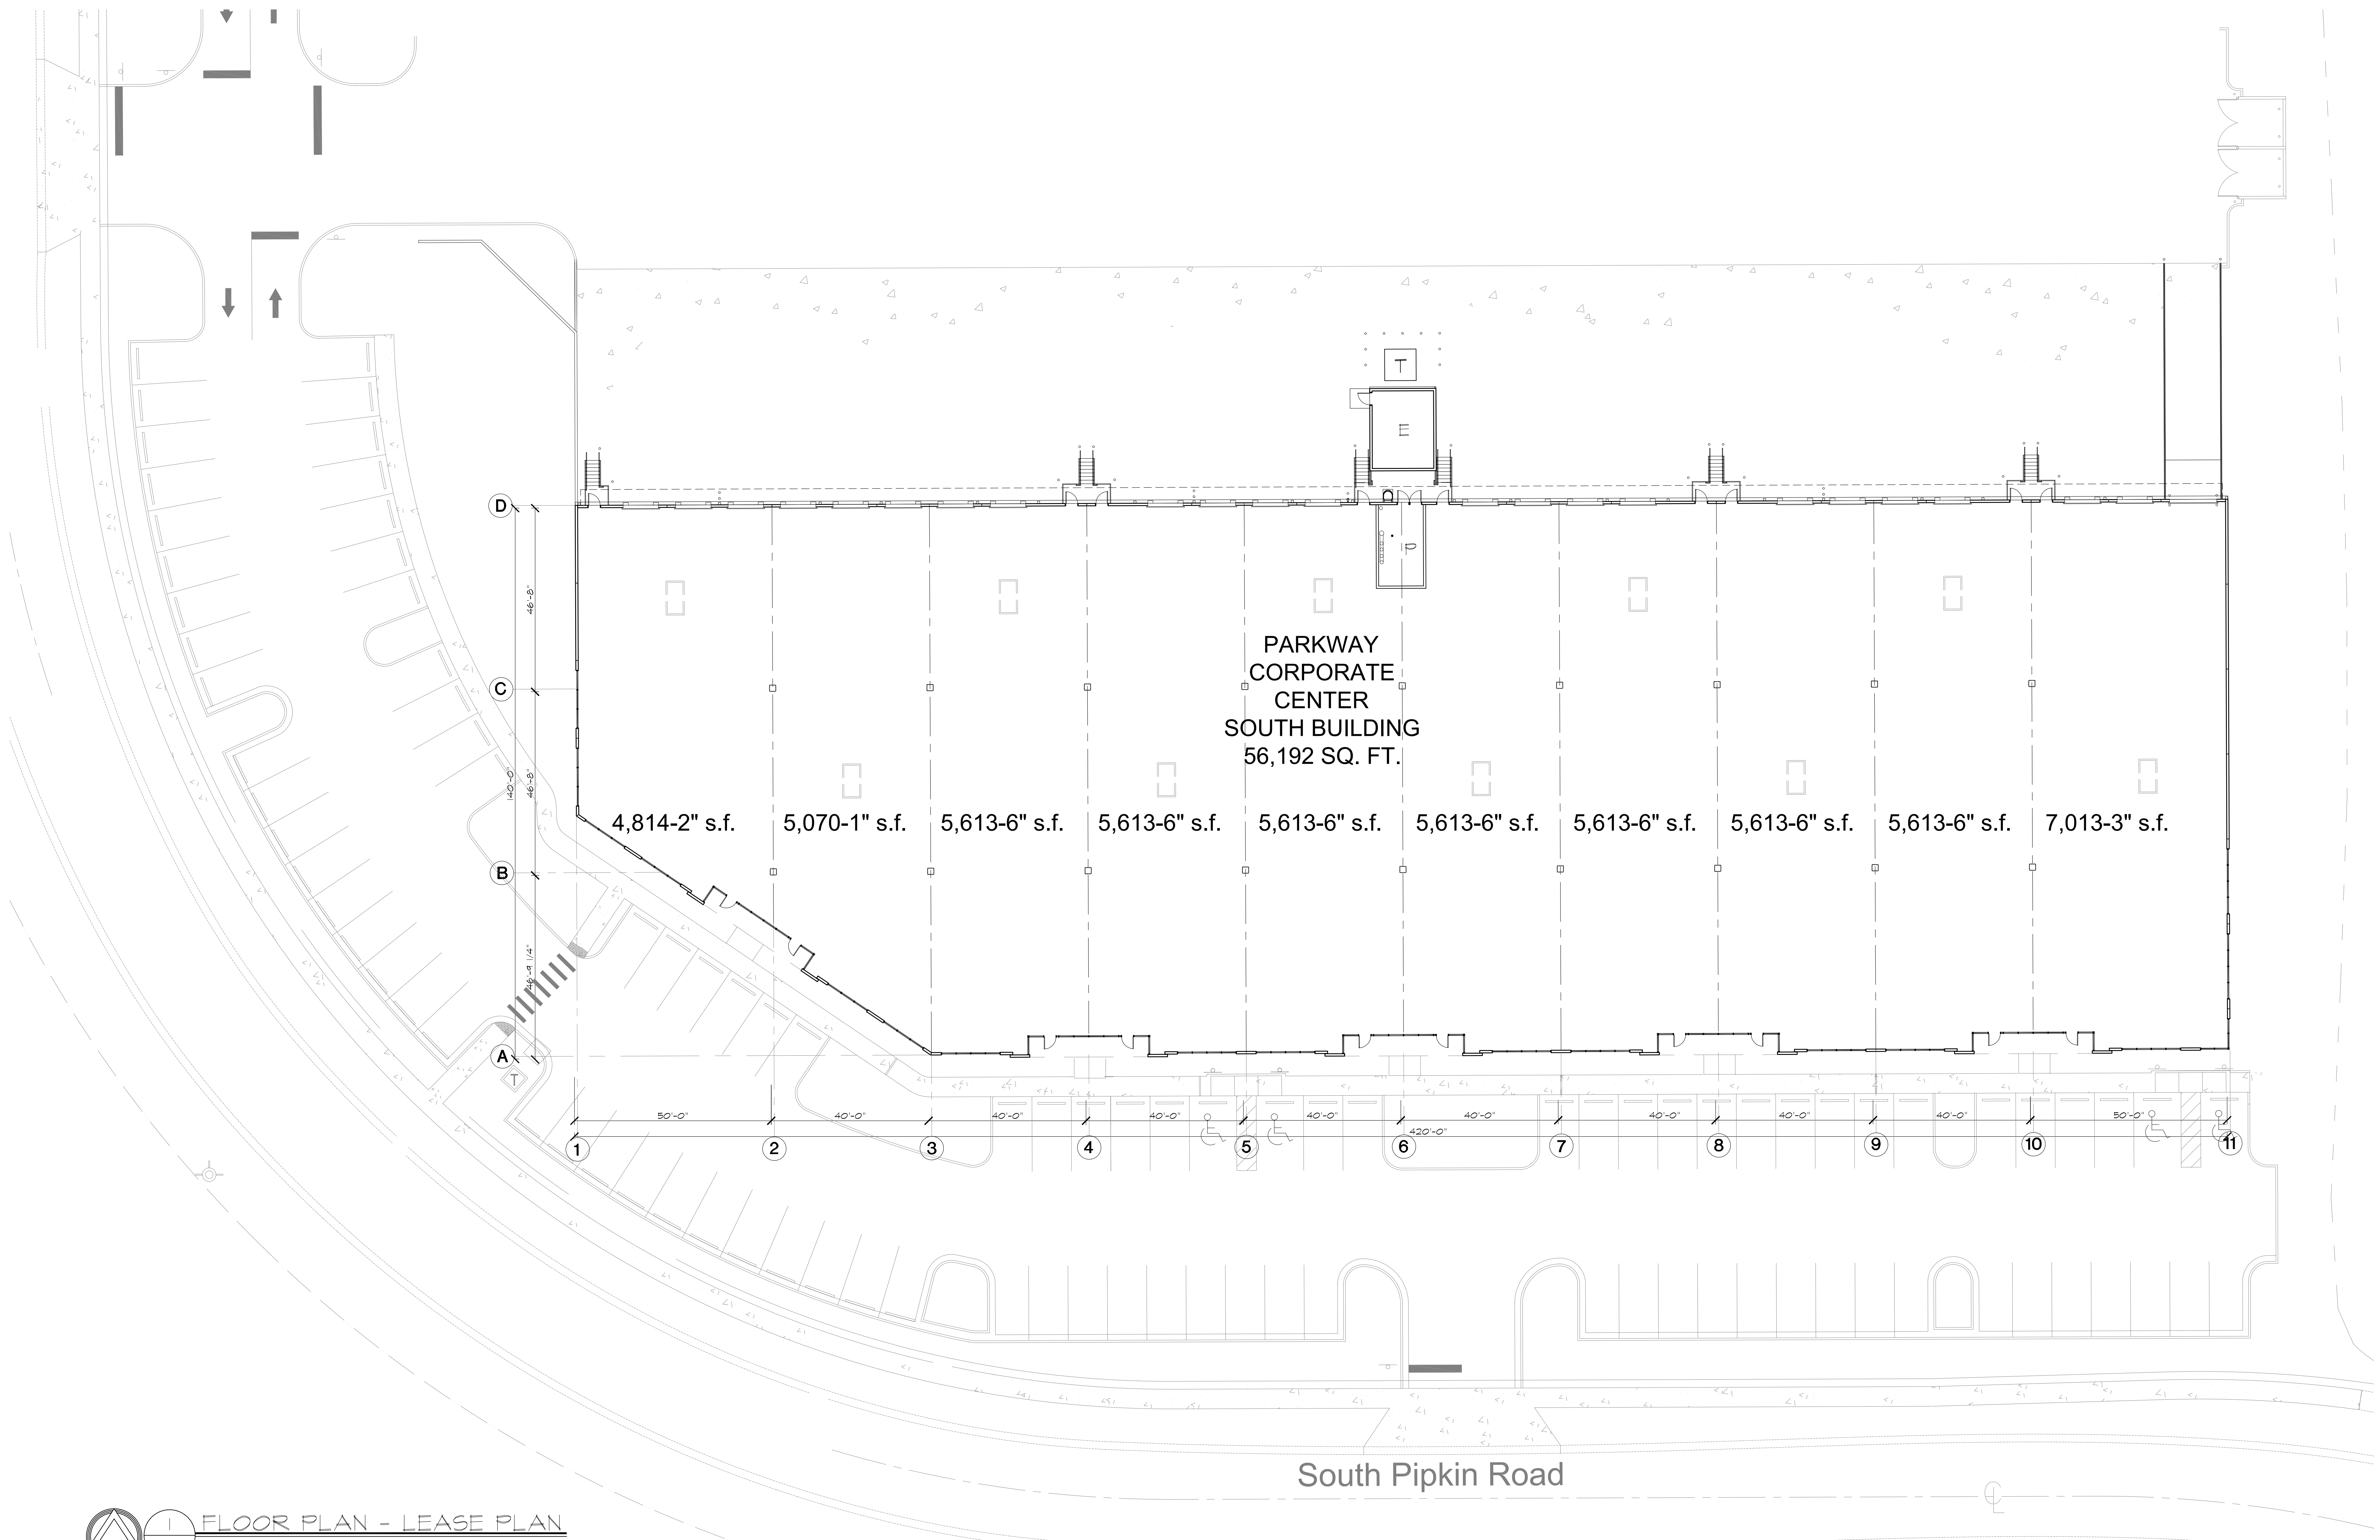

PARKWAY
CORPORATE
CENTER
SOUTH BUILDING
56,192 SQ. FT.

4,814-2" s.f. 5,070-1" s.f. 5,613-6" s.f. 5,613-6" s.f. 5,613-6" s.f. 5,613-6" s.f. 5,613-6" s.f. 5,613-6" s.f. 5,613-6" s.f. 7,013-3" s.f.

South Pipkin Road

1 FLOOR PLAN - LEASE PLAN
AI-1 SCALE: 1/16" = 1'-0"

Parkway Corporate Center
South Building